




**AERIAL**



**DRIVE PERSPECTIVE**

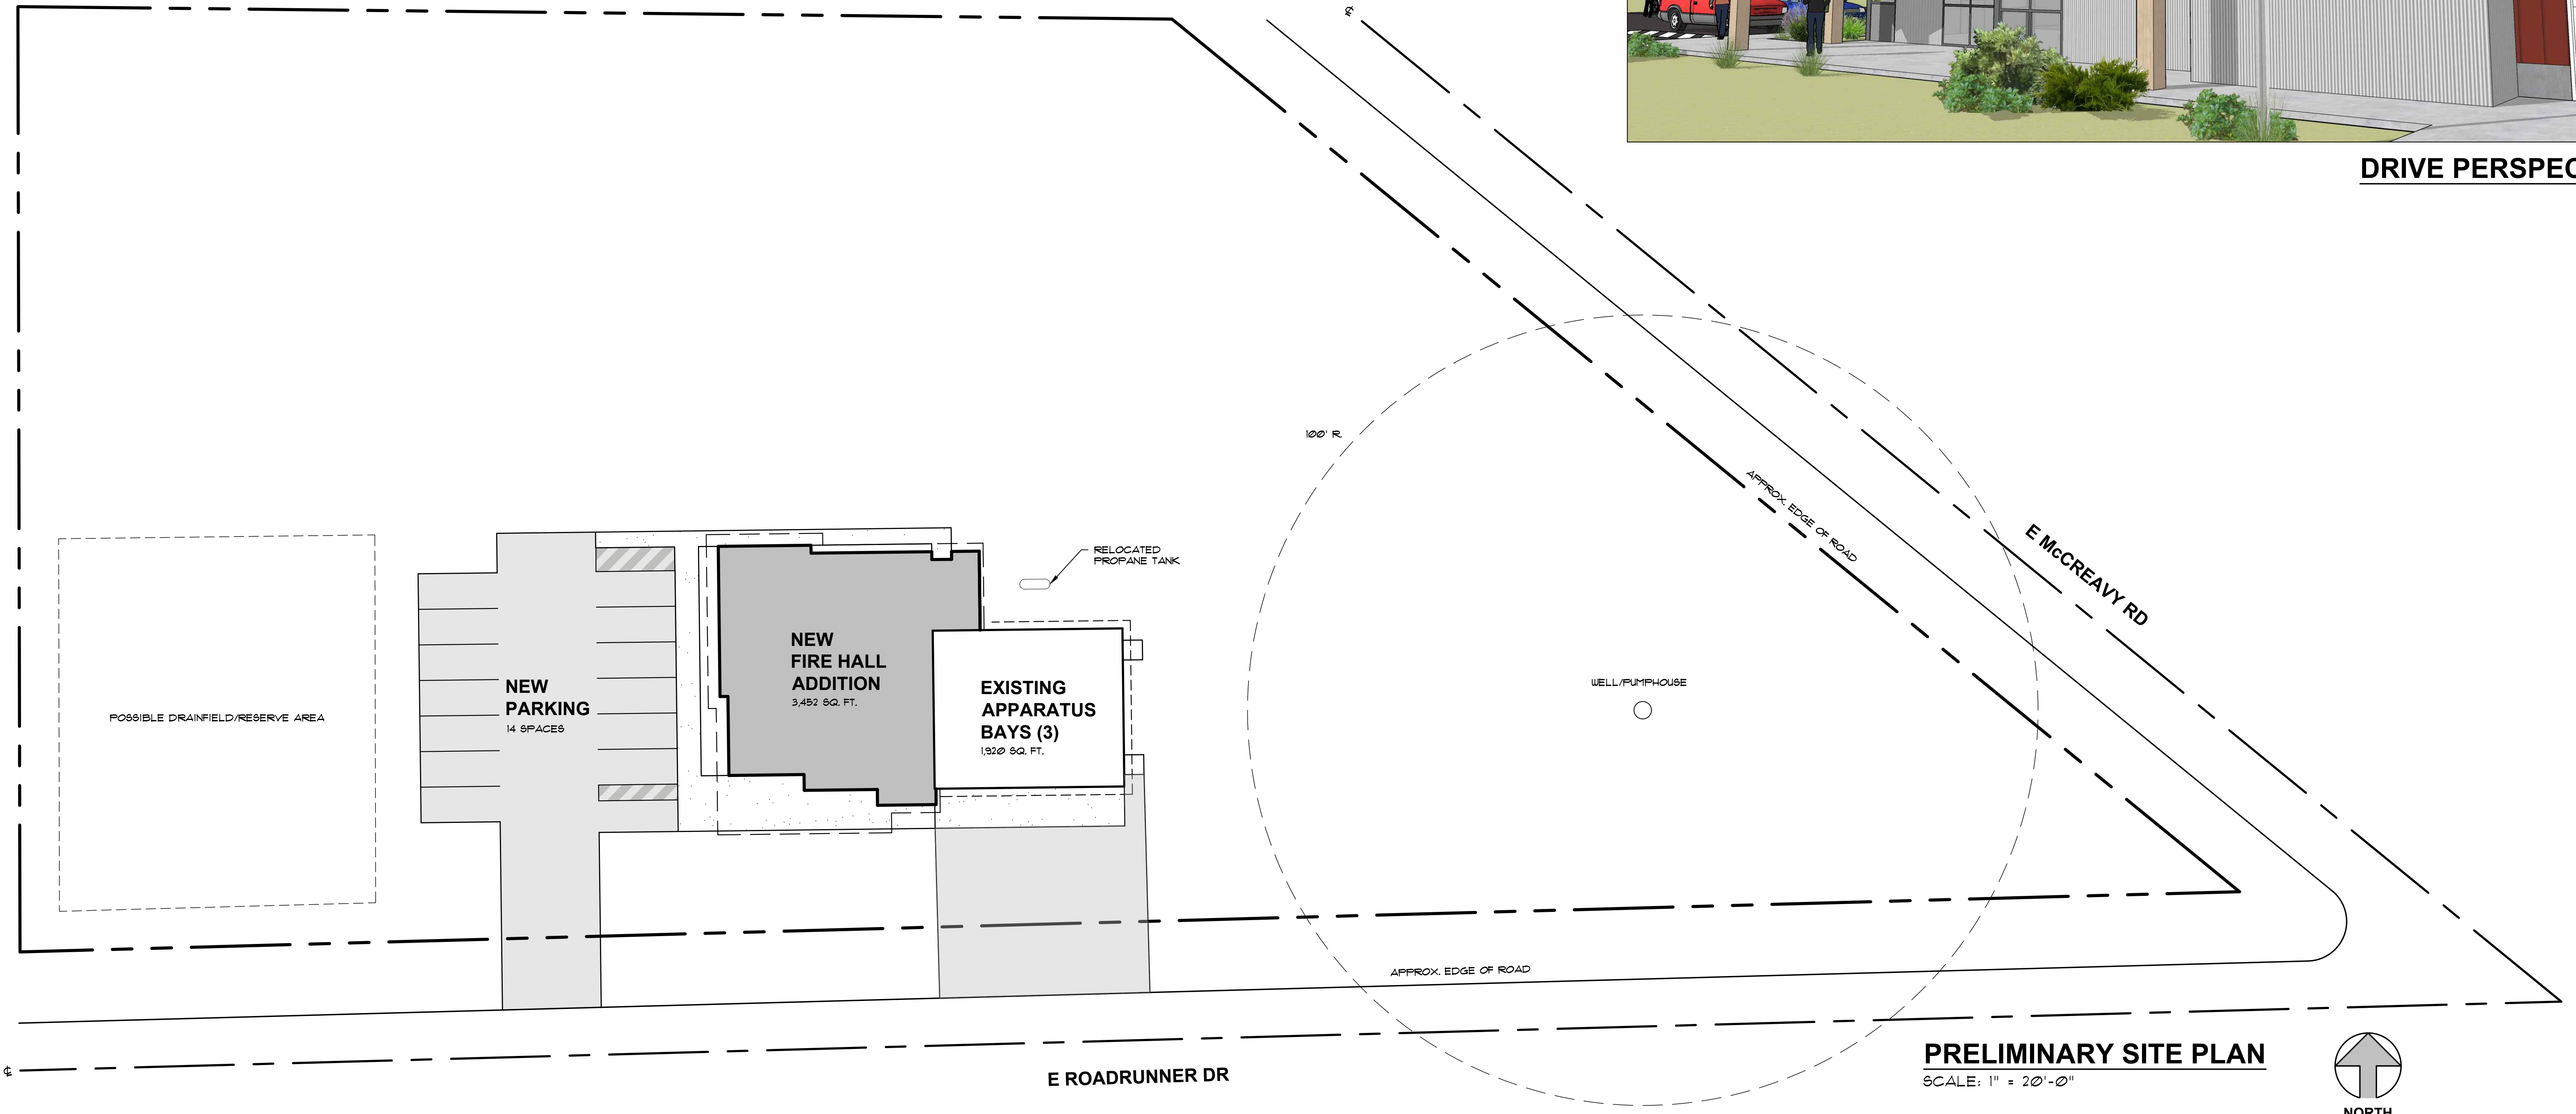

# MASON COUNTY FIRE DISTRICT 16 NEW ADDITION





**REAR PERSPECTIVE**



**ENTRY PERSPECTIVE**




**SOUTH PERSPECTIVE**



**WEST ELEVATION**




**SOUTH ELEVATION**

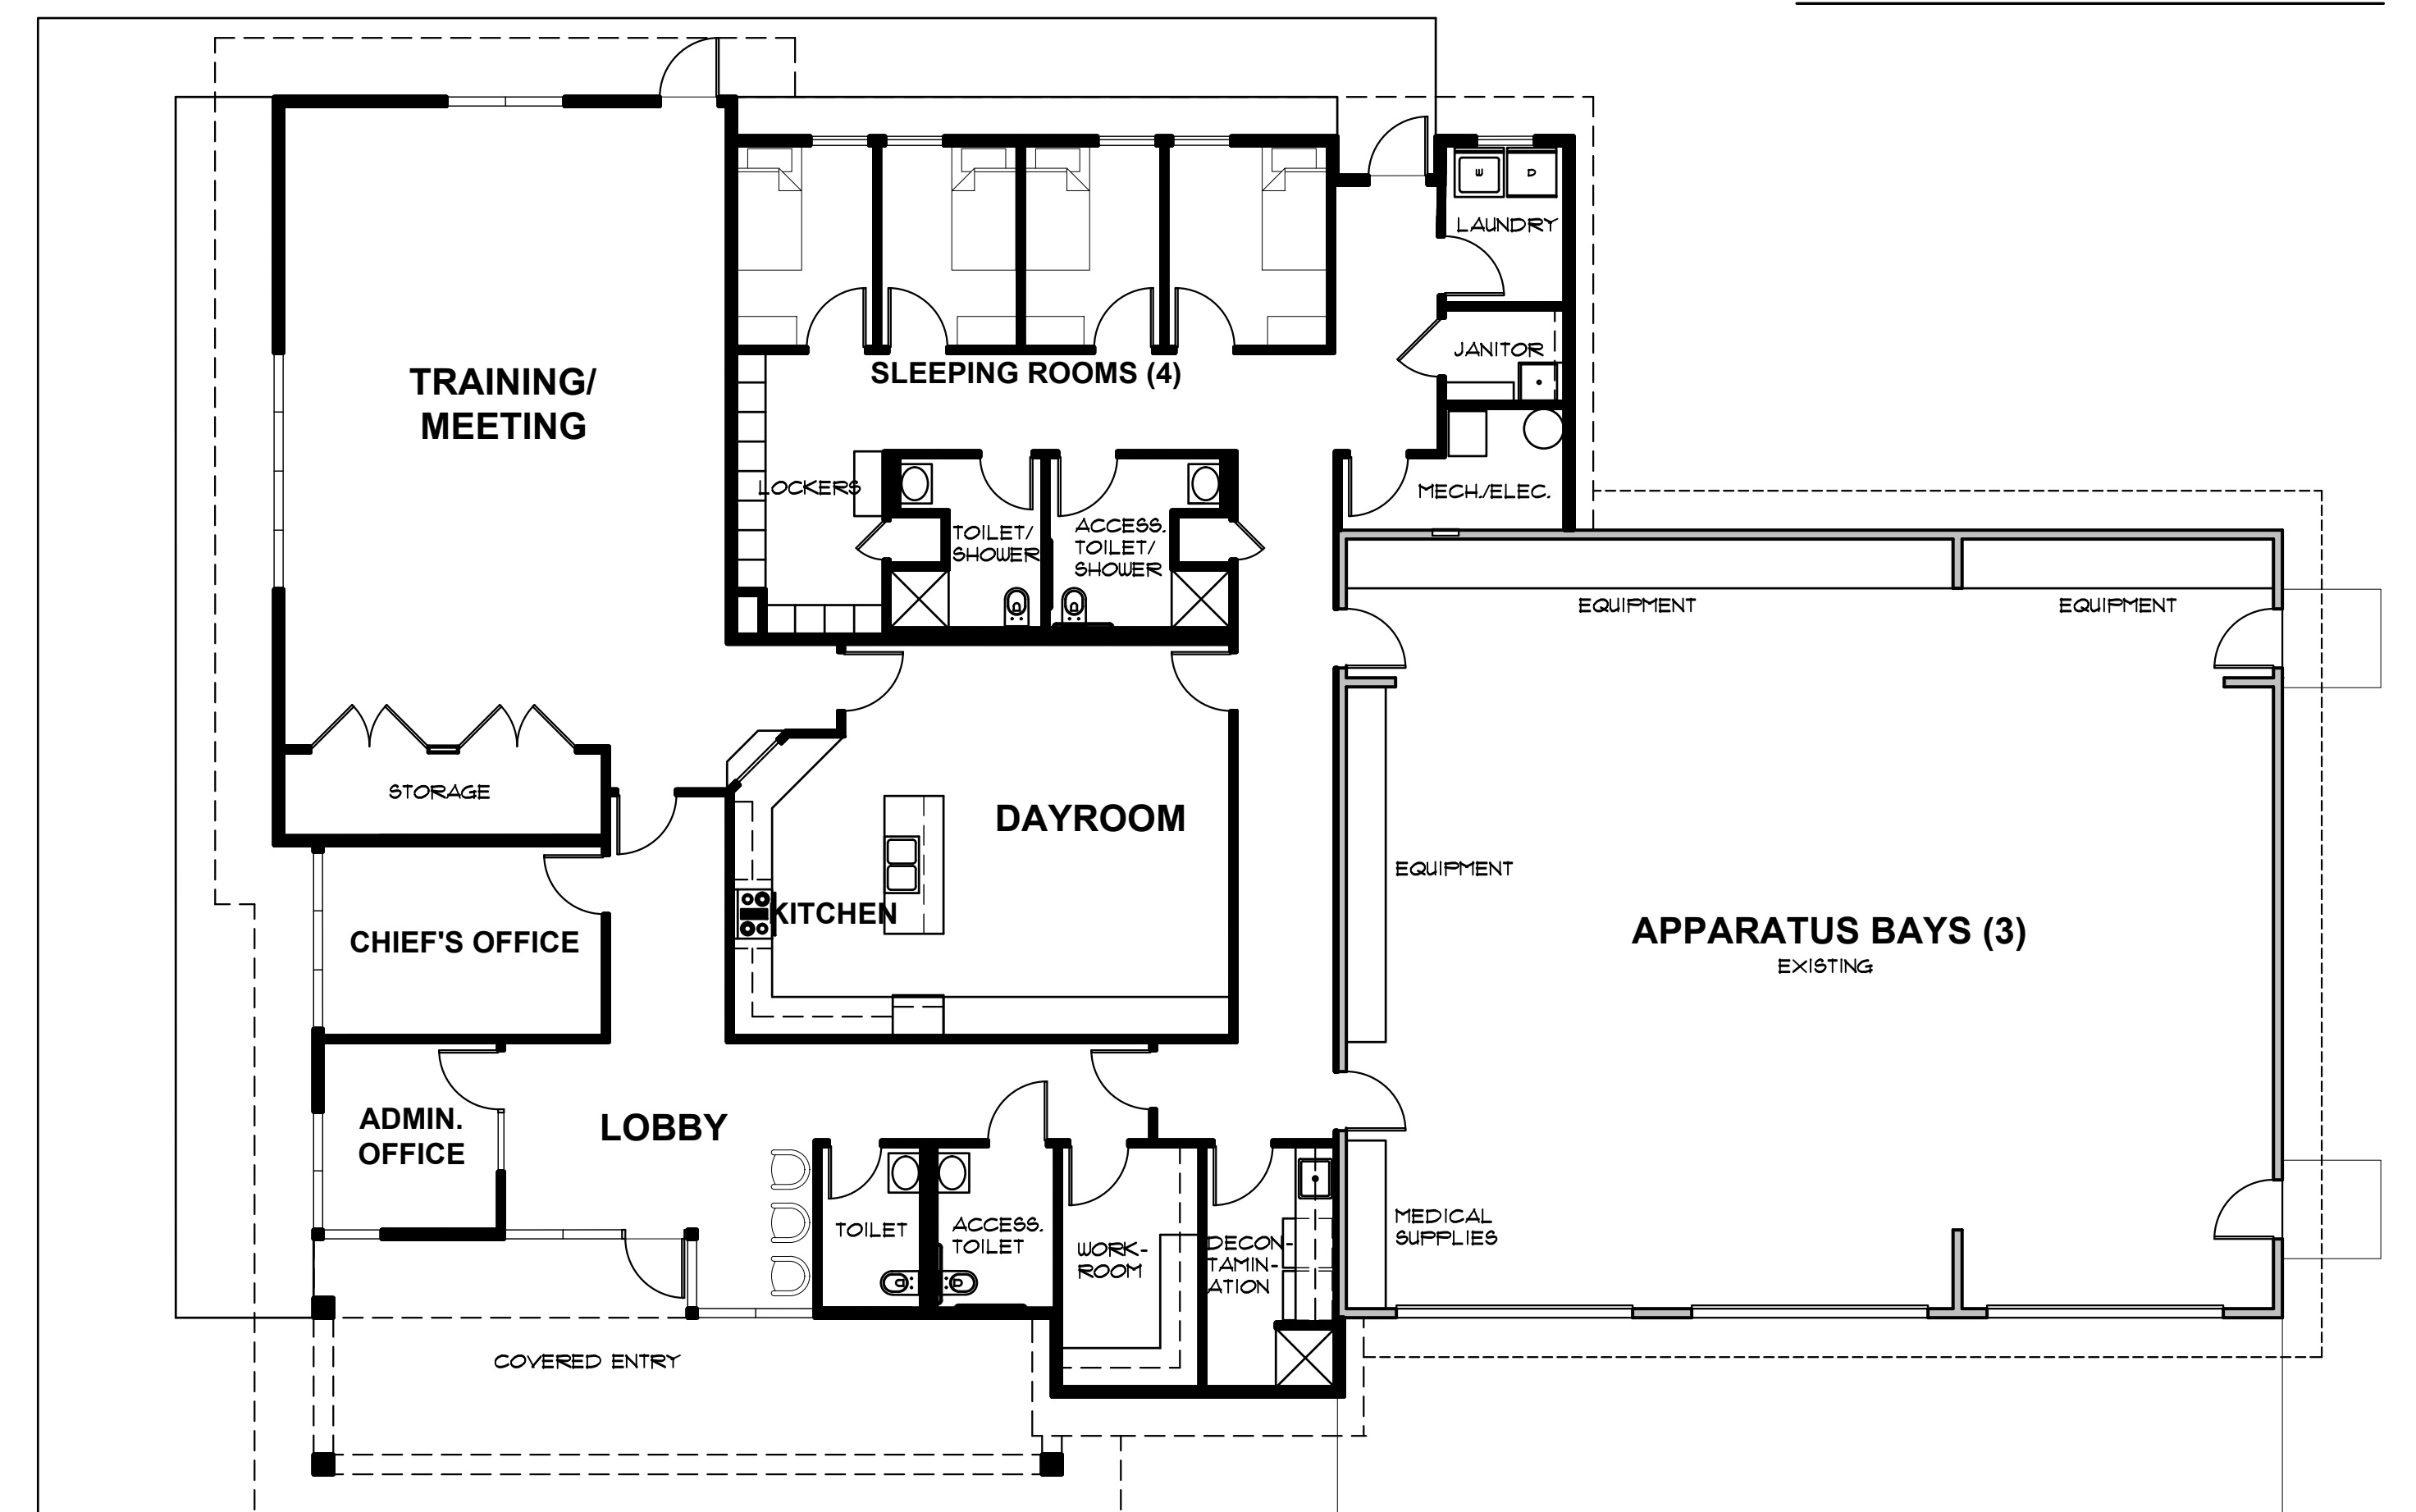

**SCHEMATIC FLOOR PLAN**

SCALE: 1/8" = 1'-0" 3,452 SQ. FT. NEW AREA

0 5' 10' 20'

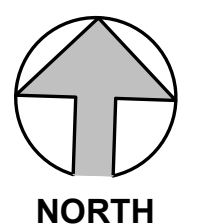

# MASON COUNTY FIRE DISTRICT 16 NEW ADDITION

